
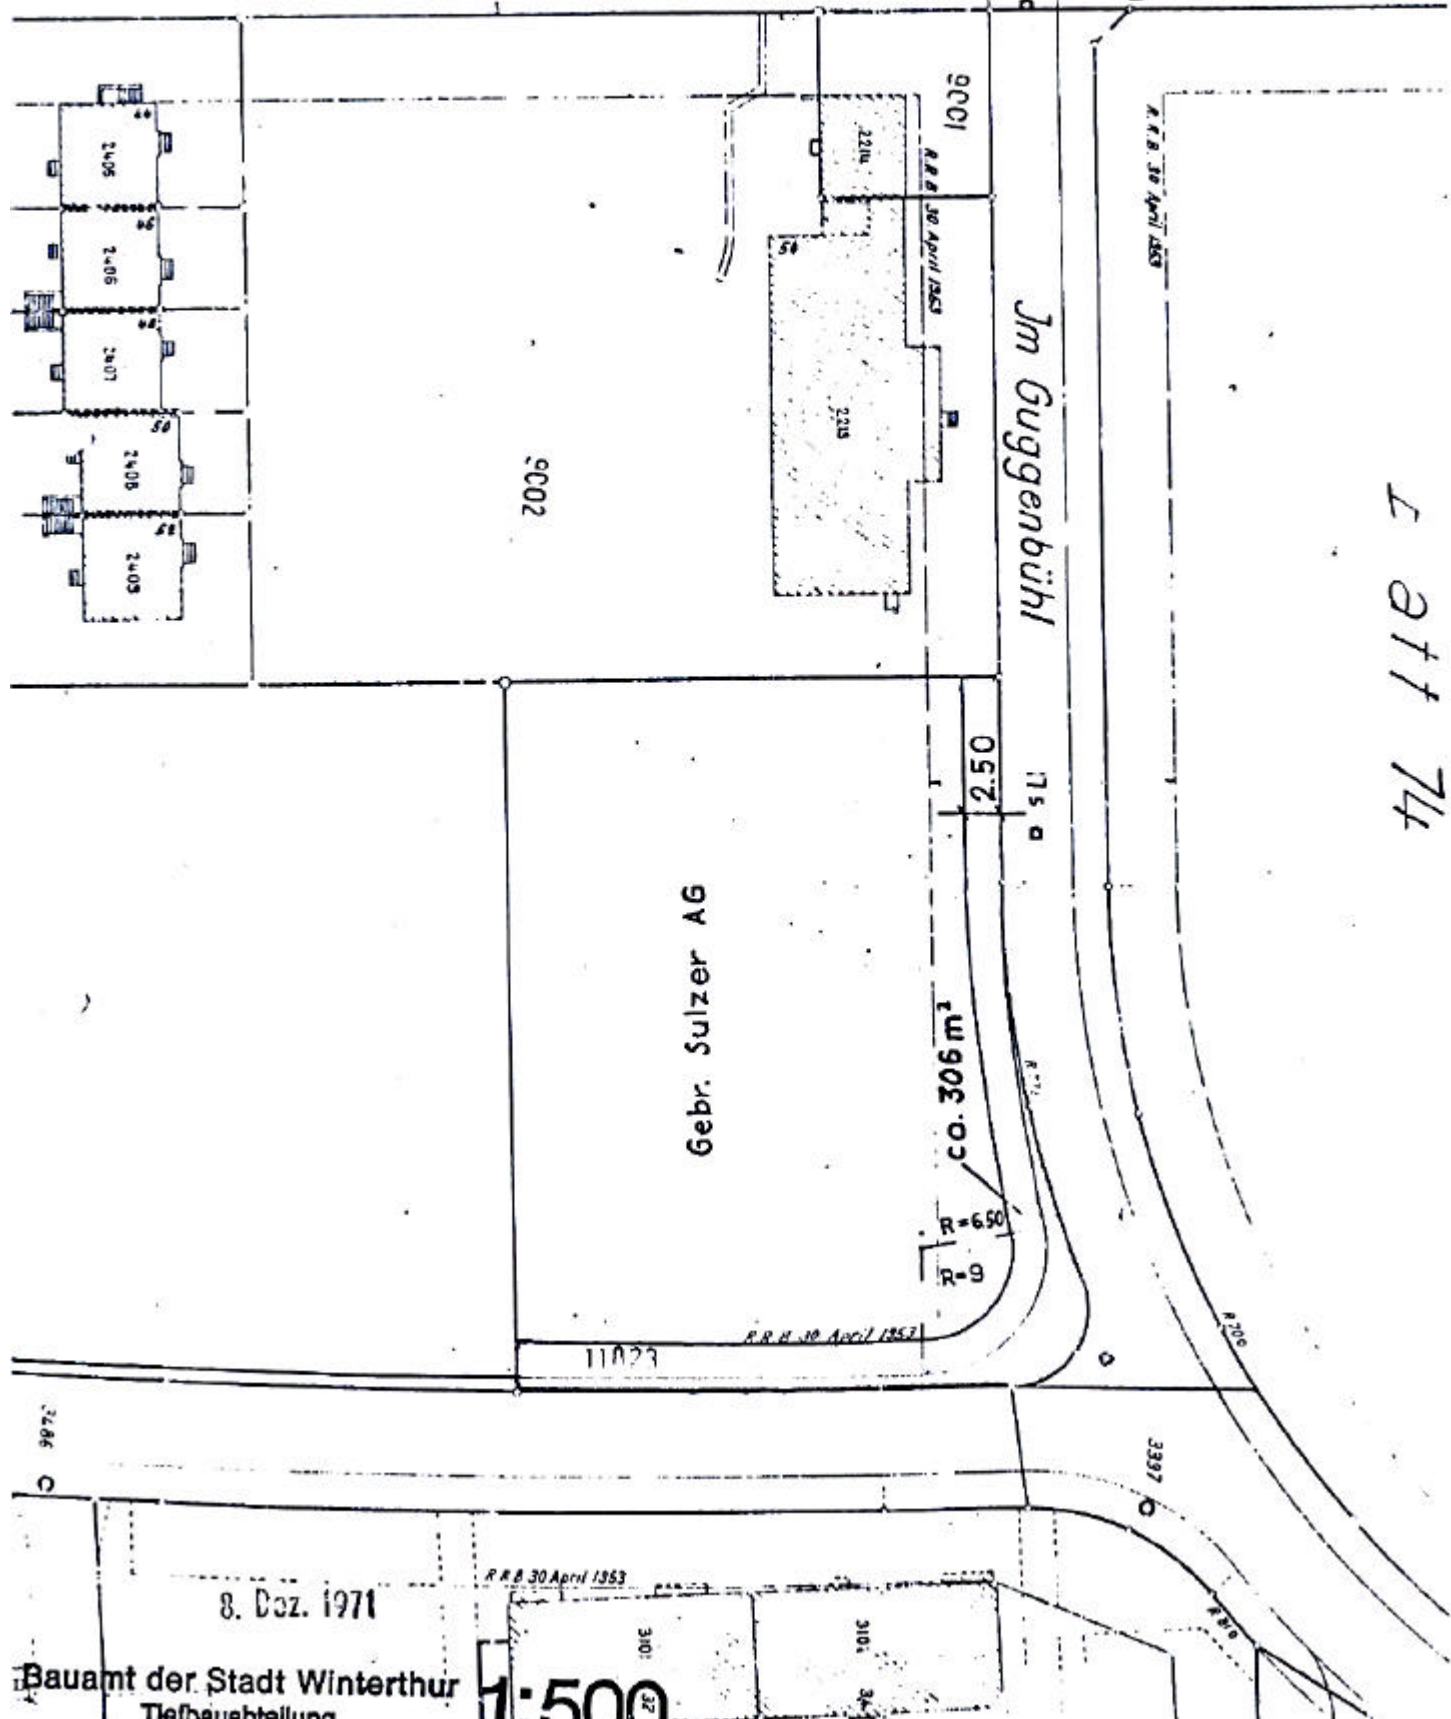


er-Str.

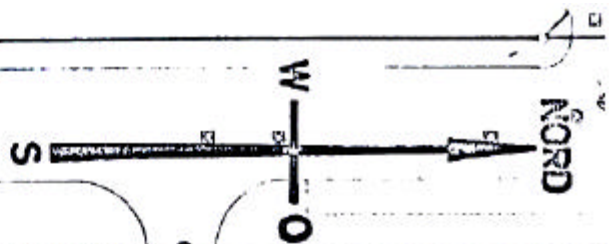

L 211 74

Bauamt der Stadt Winterthur
Tiefbauabteilung

1:500

8. Dez. 1971

R.R.H. 30 April 1953

R.R.H. 30 April 1953

ca. 306 m²

2.50

9002

9001

11023

3397

3266

C