


" ZENTRUMS-ÜBERBAUUNG " Rikon ZH - Haus A1



" Zentrums-Überbauung "

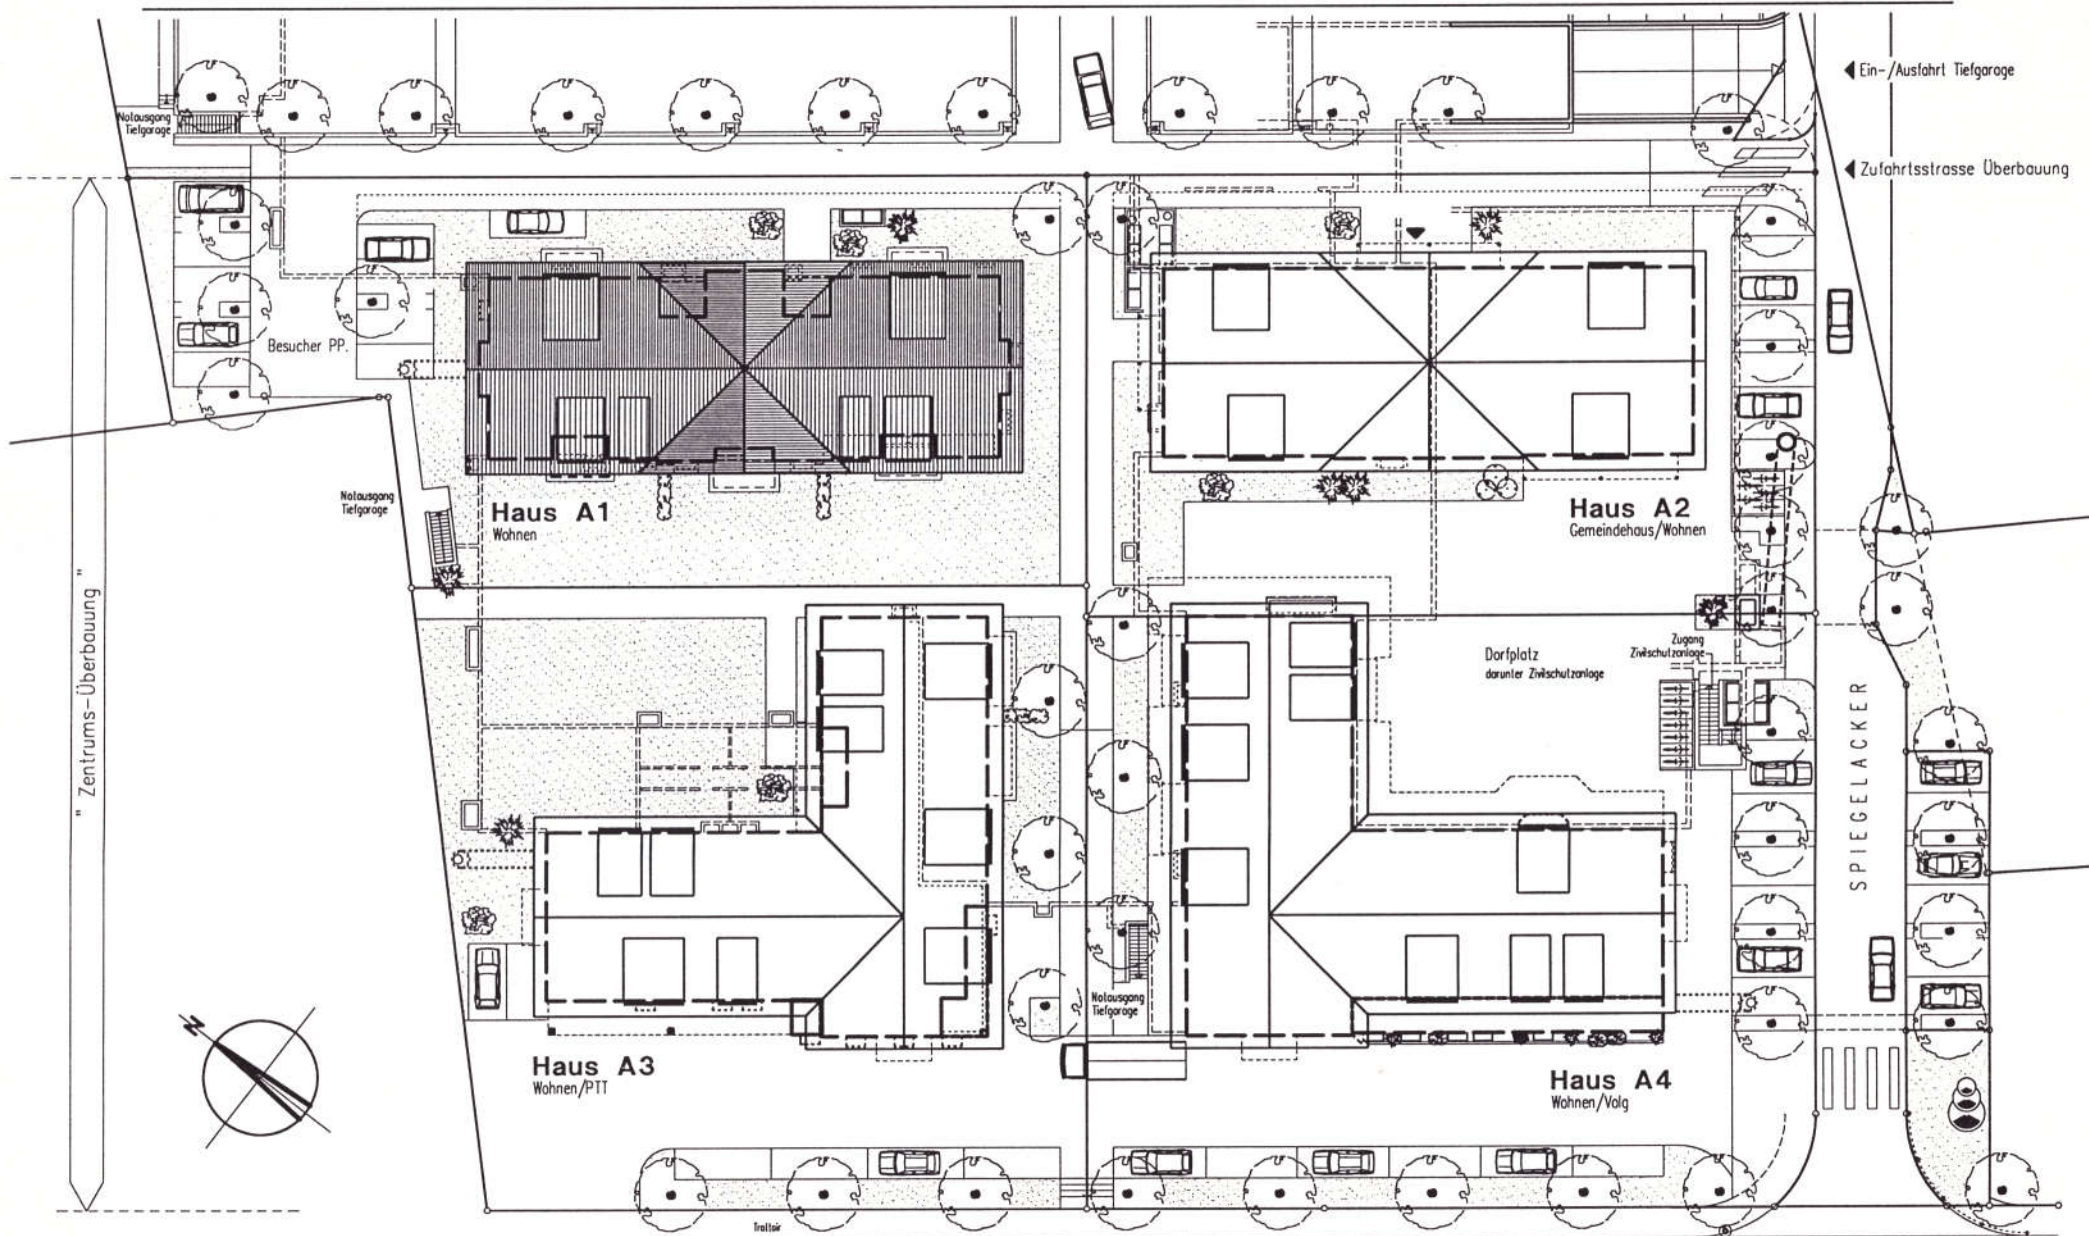

Situation M. 1 : 500

0m 5m 10m 15m 20m 25m 50m



TÖSSTALSTRASSE

